



This lane will be used as a holding lane whereby all vehicles will be inspected to ensure the correct any vehicle entering Queens Gate Road has the correct permit/label. Any vehicle not displaying a label will be directed into the outside lane to rejoin Queens Roundabout

Used Primarily as an exit lane. This lane will be used to either direct non-permit holders to the correct gate/car park, or for non airshow vehicles to gain access to Queens Roundabout.

LANE 1& 2 - Dedicated bus lane. Only buses for the Airshow will be permitted to use the right turn lanes at these signals. All other permit holders/vehicles will be directed straight ahead to the next roundabout.

All Airshow permit holders/residents ect will be directed to continue straight ahead, and then complete a 'U' turn when advised.

Crossing point closed


KEY

● PARKING CONES

NOTES

- 1) Do not scale from this drawing.
- 2) All dimensions are shown in metres unless shown otherwise.
- 3) This drawing shows a proposed option and is subject to change.

C:\Users\thomas.m.ingham\Documents\Rushmoor Borough Council\Technical Services - Streets Team\Traffic\GtA\Airshow 2022\FIA 2022 - Plans\FIA22_TM_105 - Government House Road.dwg

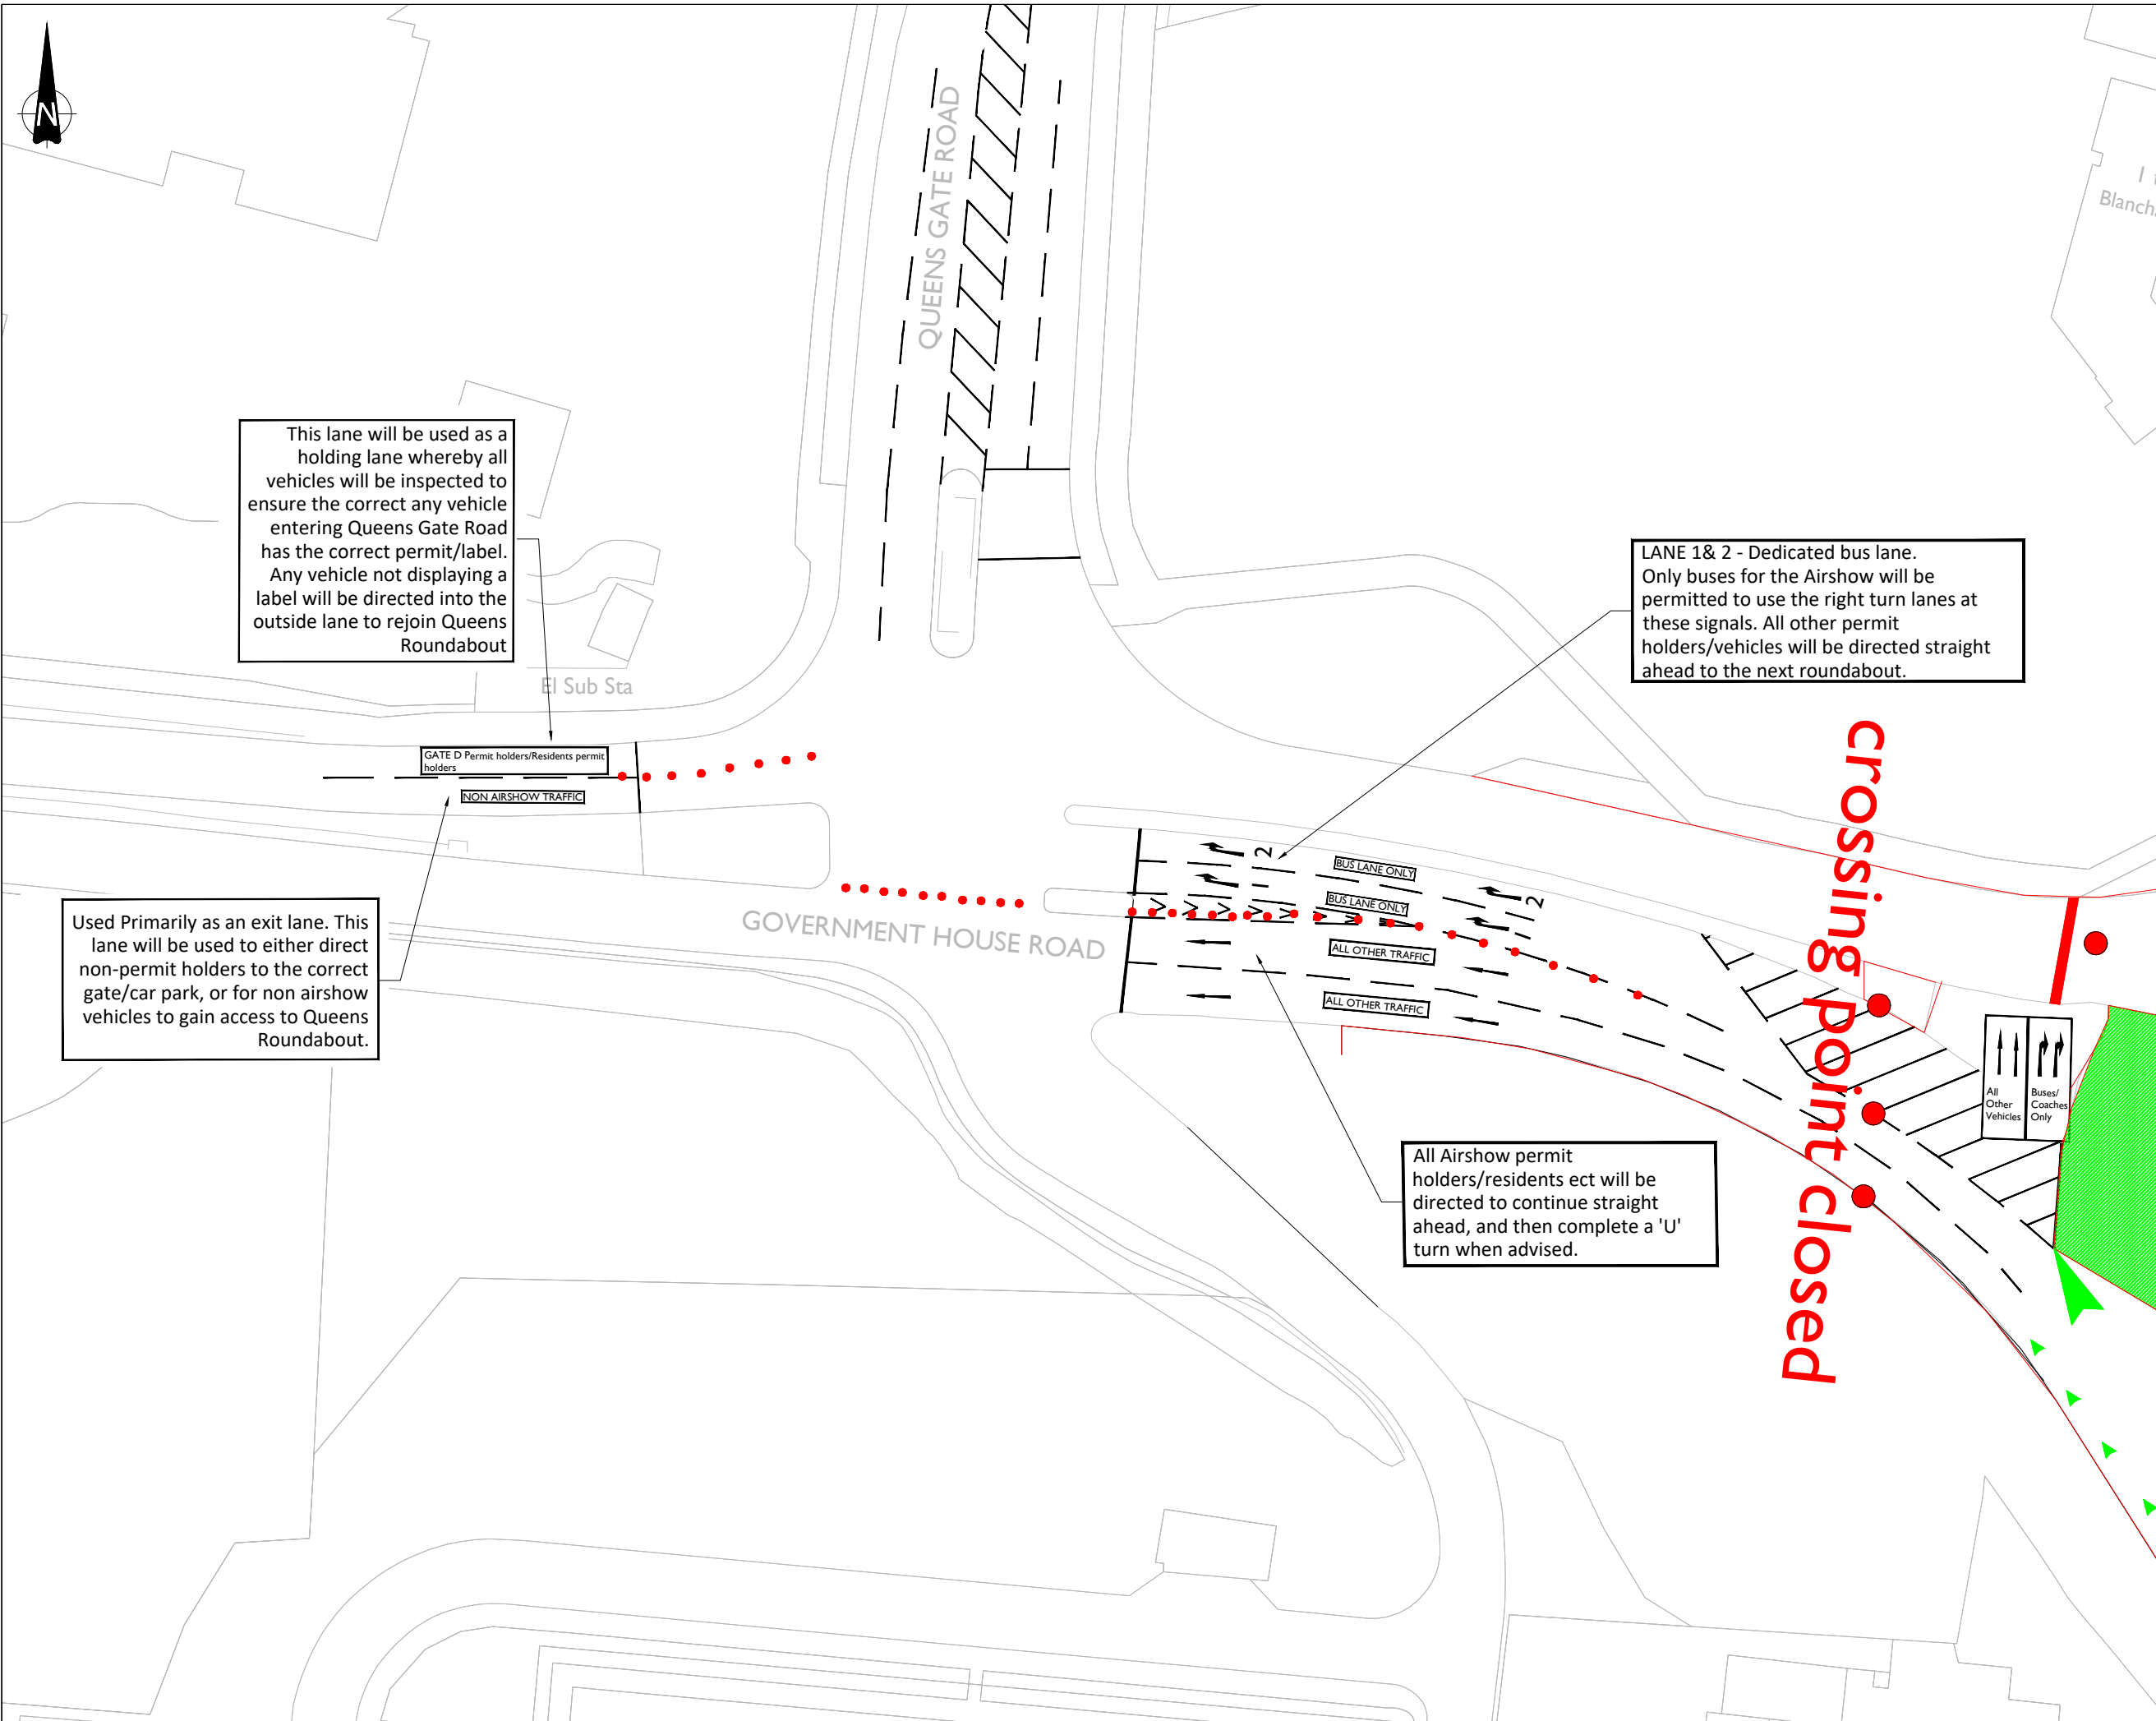

B			
REV	DESCRIPTION	DR	AU
A	Changes made as per JT/AM instruction.	TM	JT
FOR INFORMATION ONLY		11/2015	
<p>RUSHMOOR BOROUGH COUNCIL</p> <p>Council Offices Farnborough Road Farnborough Hampshire GU14 7JU</p>			
<p>Project Title</p> <p>FARNBOROUGH INTERNATIONAL AIRSHOW 2022</p>			
<p>Drawing Title</p> <p>GOVERNMENT HOUSE ROAD</p>			
Date	Drawn By	Checked By	Paper Size
04.2022	TM	JT	A3
Drawing Number		Revision	
FIA22_TM_105			